ALLİİANCE

400 Clifton Avenue Minneapolis, MN 55403

612.874.4100

alliiance.com

ADDENDUM NO. 001

Project: **UWSP Treehaven Forestry**

Advancement Center

UWSA K-23-001UW

W2540 Pickerel Creek Road

Tomahawk, WI 54487

Date: 19 October 2023

Comm. No: 2023072

UWSA Owner:

Peter Bloechl-Anderson

FIRST ADDENDUM TO BIDDING DOCUMENTS, CONTRACT DRAWINGS, AND PROJECT MANUAL: The additions, revisions, corrections, and clarifications contained herein shall become a part of the Contract Documents for the Project and shall be included in the Scope of Work and Bid Proposals to be submitted. References made below to Specifications and Contract Drawings shall be used as a general guide only. Bidders shall determine for themselves the full scope of work affected by Addendum items.


CHANGES TO THE DRAWINGS:

1. Sheet a4.01 Building Section, Wall Section and Exterior Details A. Drawing 1D - Typ Roof Penetration Detail added to the sheet as shown on attached.

ATTACHMENTS:

1. Sheet a4.01 - Building Section, Wall Section and Exterior Details

END OF ADDENDUM

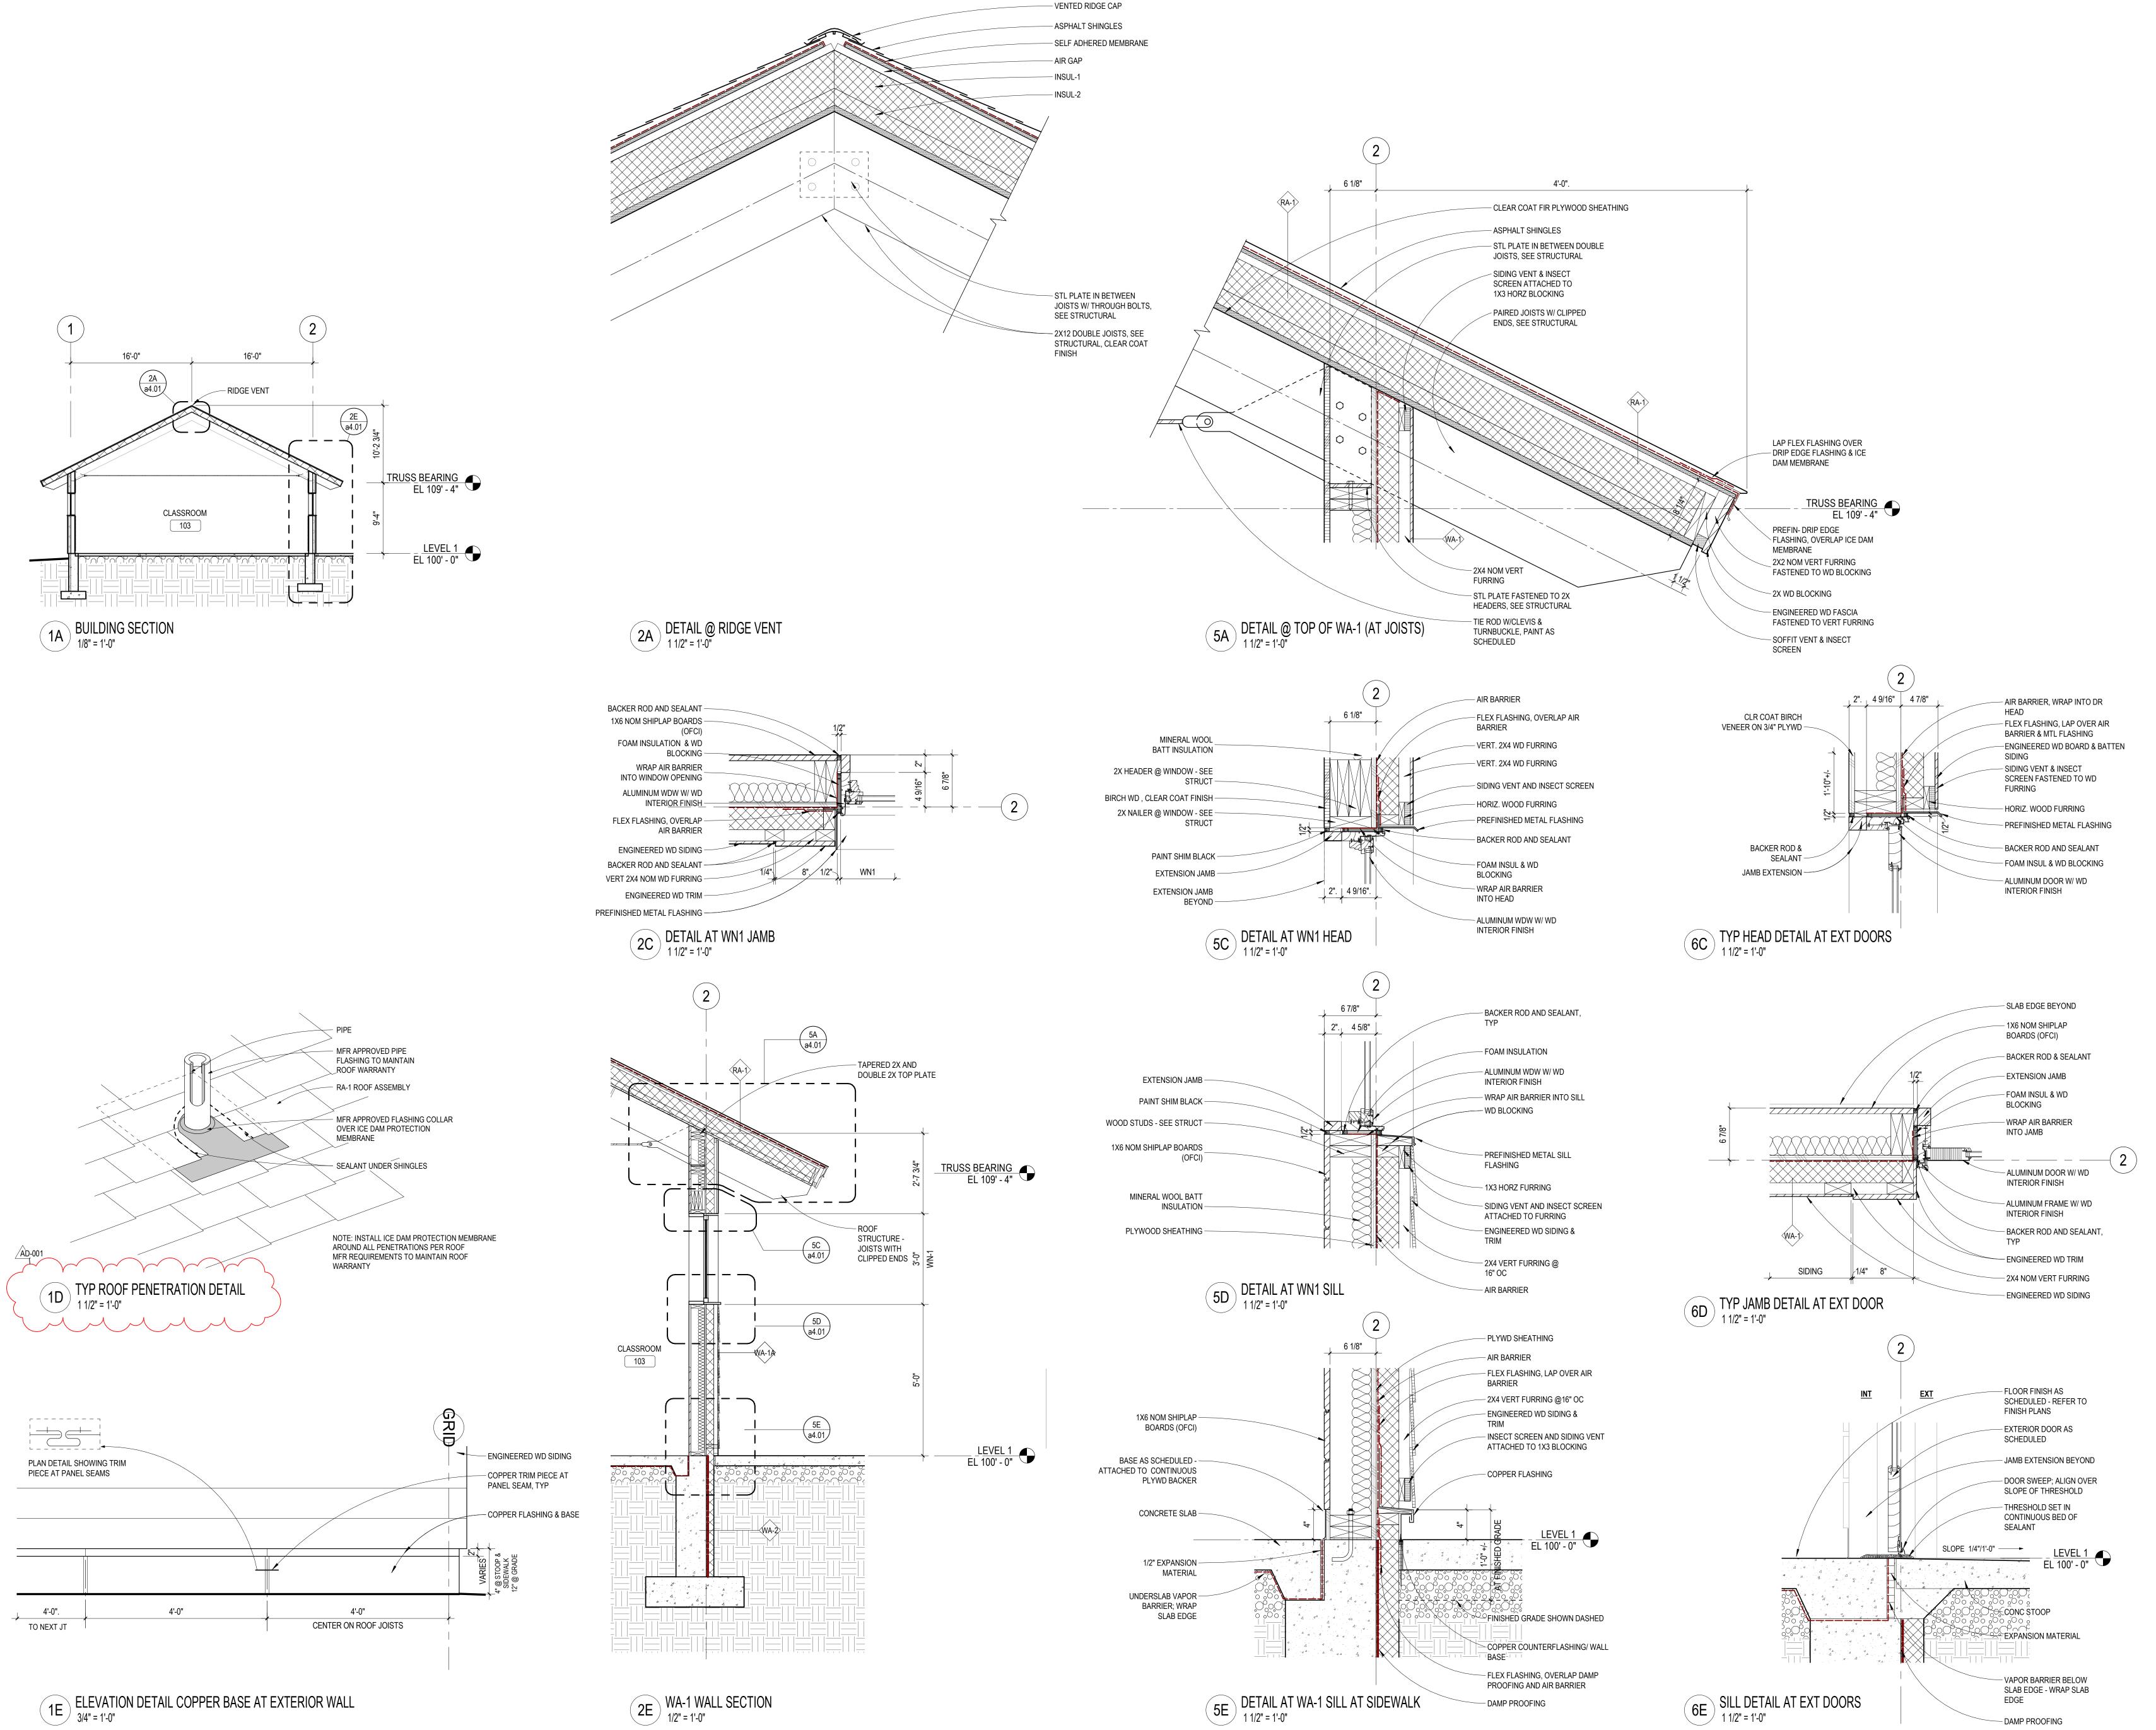

PROJECT

FORESTRY ADVANCEMENT CENTER

UNIVERSITY OF WISCONSIN STEVENS POINT

UWSA K-23-001UW

ARCHITECT

Alliiance 400 Clifton Avenue Minneapolis, MN 55403 612.874.4100

STRUCTURAL ENGINEER

BKBM 6120 Earle Brown Drive, Suite 700 Minneapolis, Minnesota 55430 763.843.0420

MECHANICAL, ELECTRICAL PLUMBING ENGINEERS

Emanuelson-Podas
7705 Bush Lake Road

Edina, Minnesota 55439

952.930.0050

CIVIL ENGINEER

Rettler
3317 Business Park Drive
Stevens Point, WI 54482
715.341.2633



L L M G E

a4.01